


Section 34
 Owhiro District
 Plan Ref SO 26329
 CT D4 / 1057
 Area = 9804 Ha

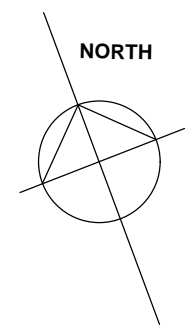

REV No	DESCRIPTION	DATE	DWN	DD
	Drawing Issue and Amendments			

PYNENBURG & COLLINS
 ARCHITECTS LTD

Capiche House
 111 Dixon St
 P.O.Box 2115
 Wellington 6140
 Phone: 04 - 473 7577
 Fax: 04 - 384 5177
 www.pc-architects.co.nz

Contractor shall check all Dimensions on site prior to construction



PROJECT **Proposed Multi Purpose Classroom Addition Preliminary Design**

ADDRESS **Mornington Road Wellington**

CLIENT **Ridgway School**

SHEET CONTENTS	SCALES
Proposed Site Plan	1:200

DESIGN	DRAWN	CHECKED	PROJECT No.	SHEET No.	REV No.
KC	CS		0933	01	
DATE			29/06/09		

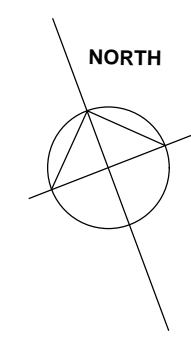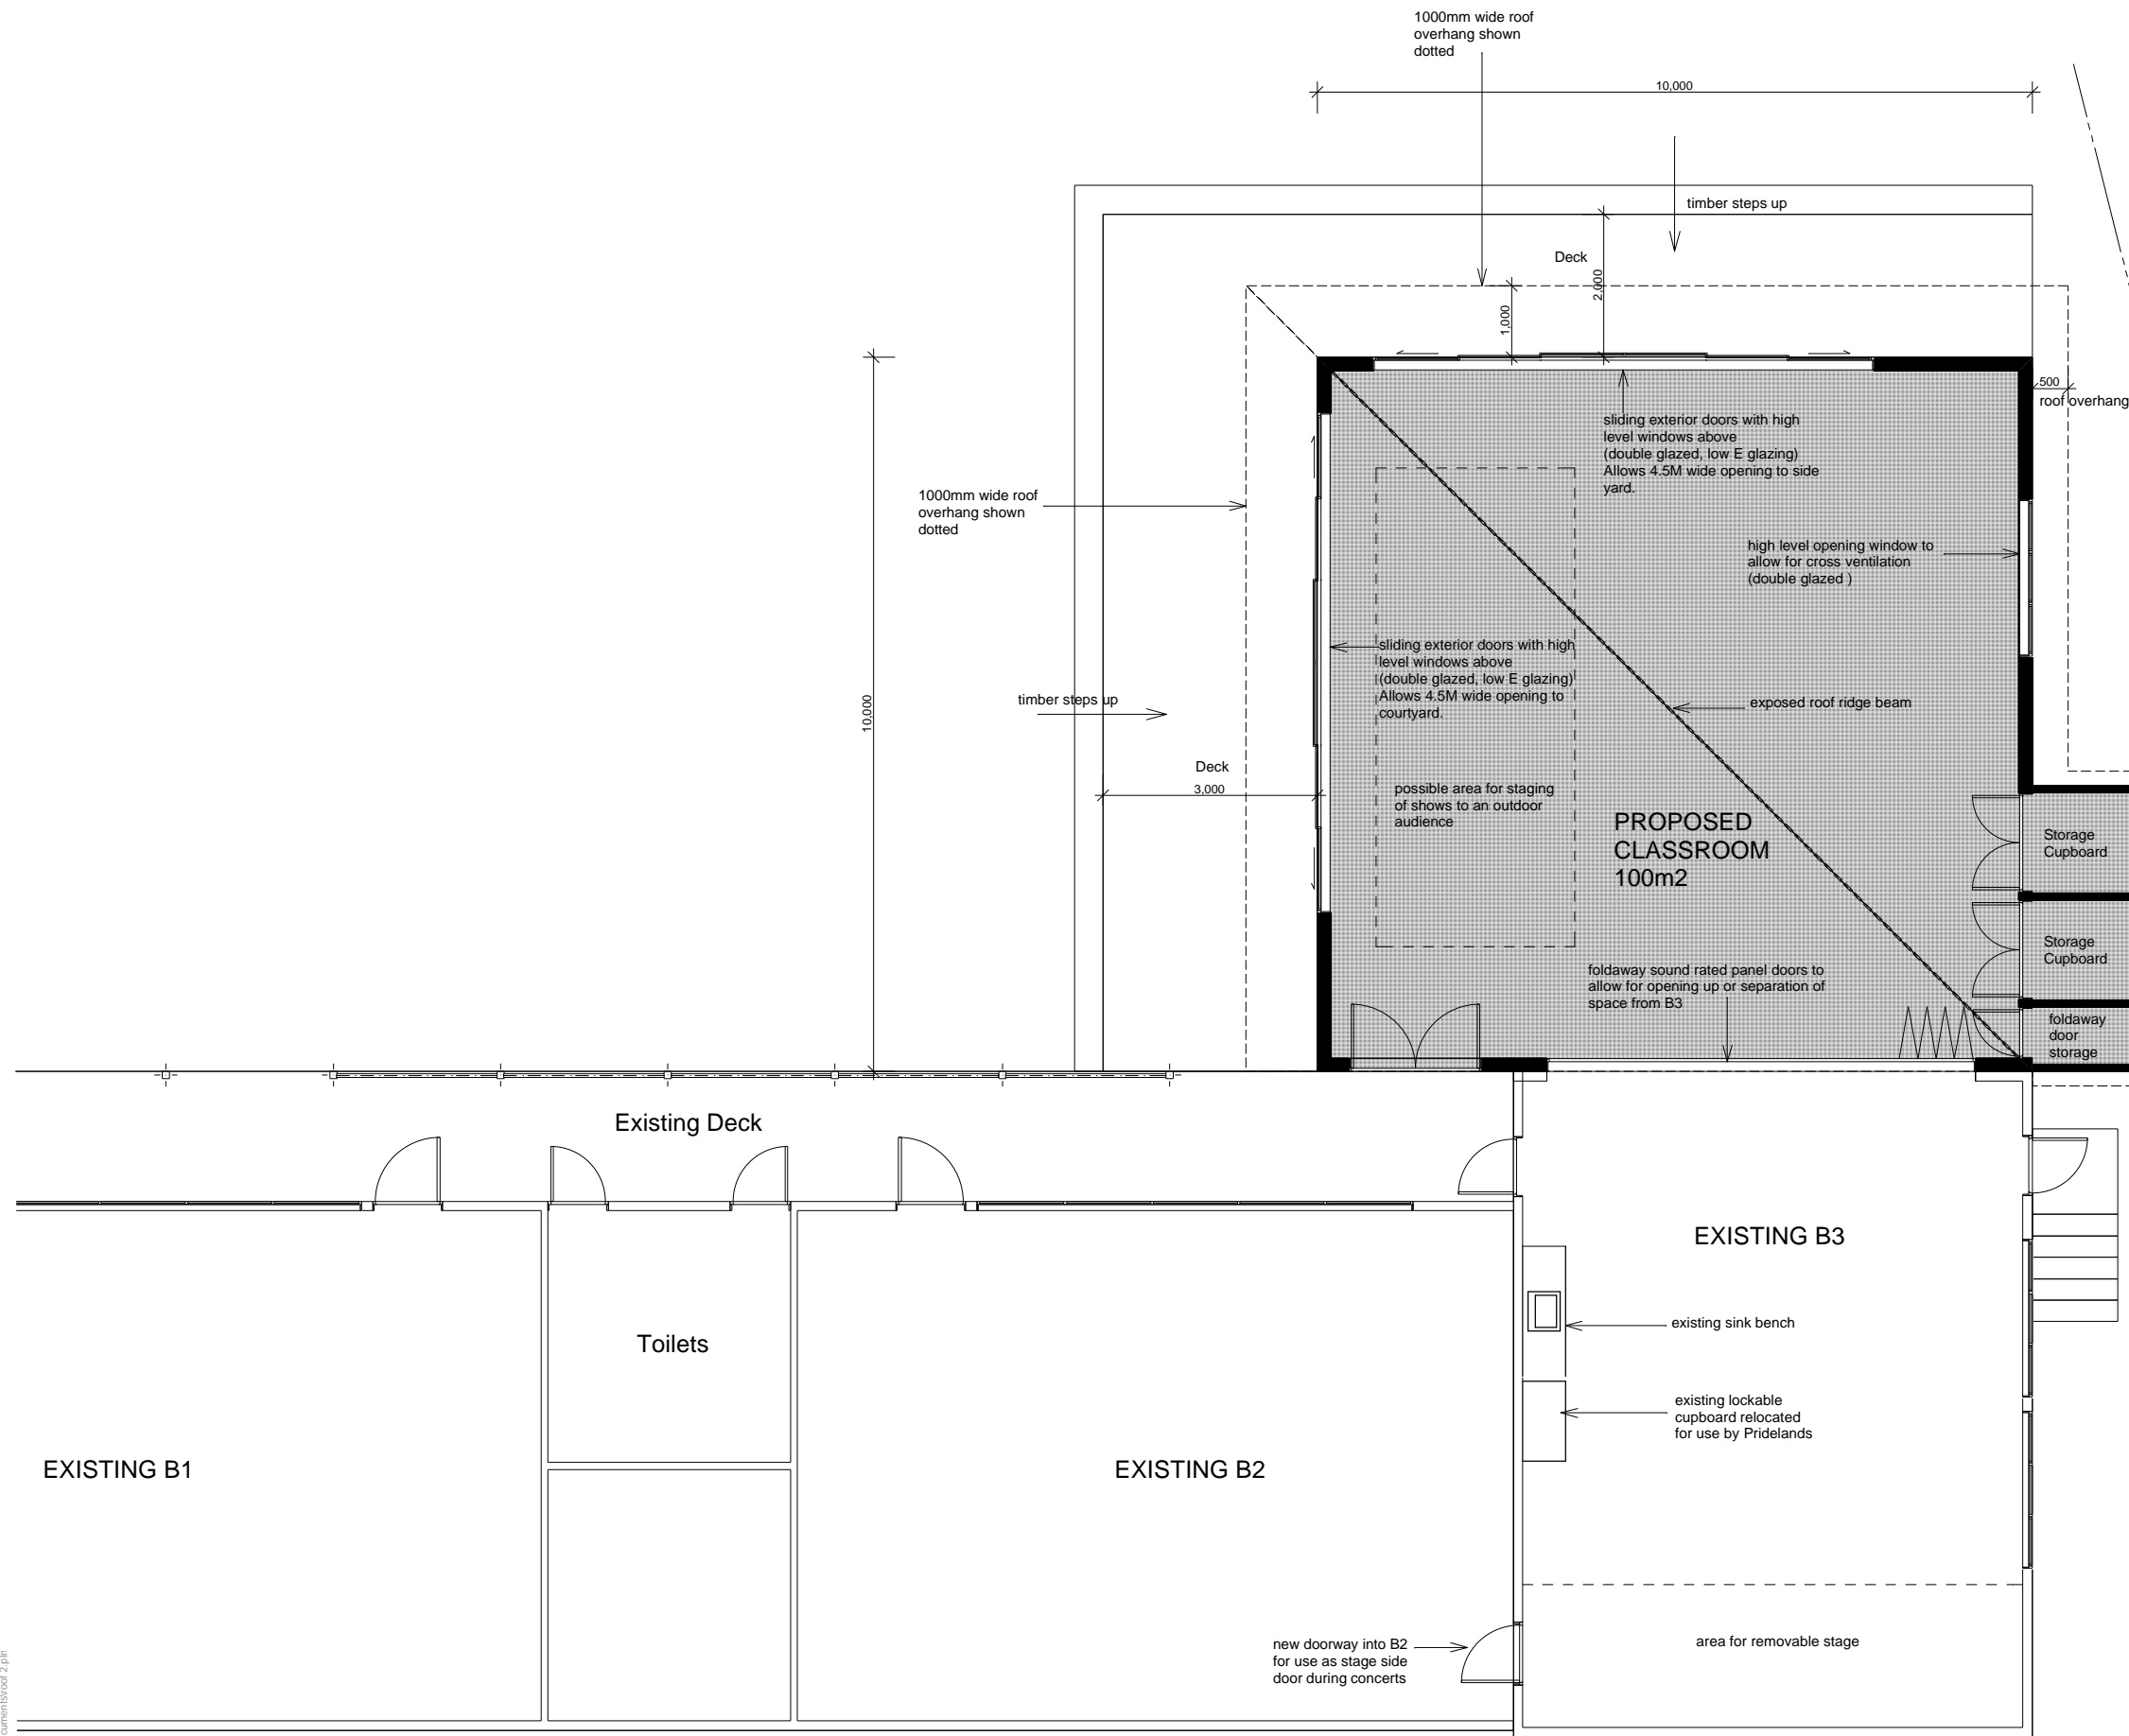

REV No	DESCRIPTION	DATE	DWN	DD
	Drawing Issue and Amendments			

PYNENBURG & COLLINS ARCHITECTS LTD

Capiche House
111 Dixon St
P.O.Box 2115
Wellington 6140
Phone: 04 - 473 7577
Fax: 04 - 384 5177
www.pc-architects.co.nz

Contractor shall check all Dimensions on site prior to construction

PROJECT **Proposed Multi Purpose Classroom Addition Preliminary Design**

ADDRESS **Mornington Road Wellington**

CLIENT **Ridgway School**

SHEET CONTENTS	SCALES
Proposed Floor Plan	1:50, 1:200

DESIGN	DRAWN	CHECKED	PROJECT No.	SHEET No.	REV No.
KC	CS		0933	02	
DATE	29/06/09				